


Open Stone Asphalt (OSA) Applied to front face of embankment as required

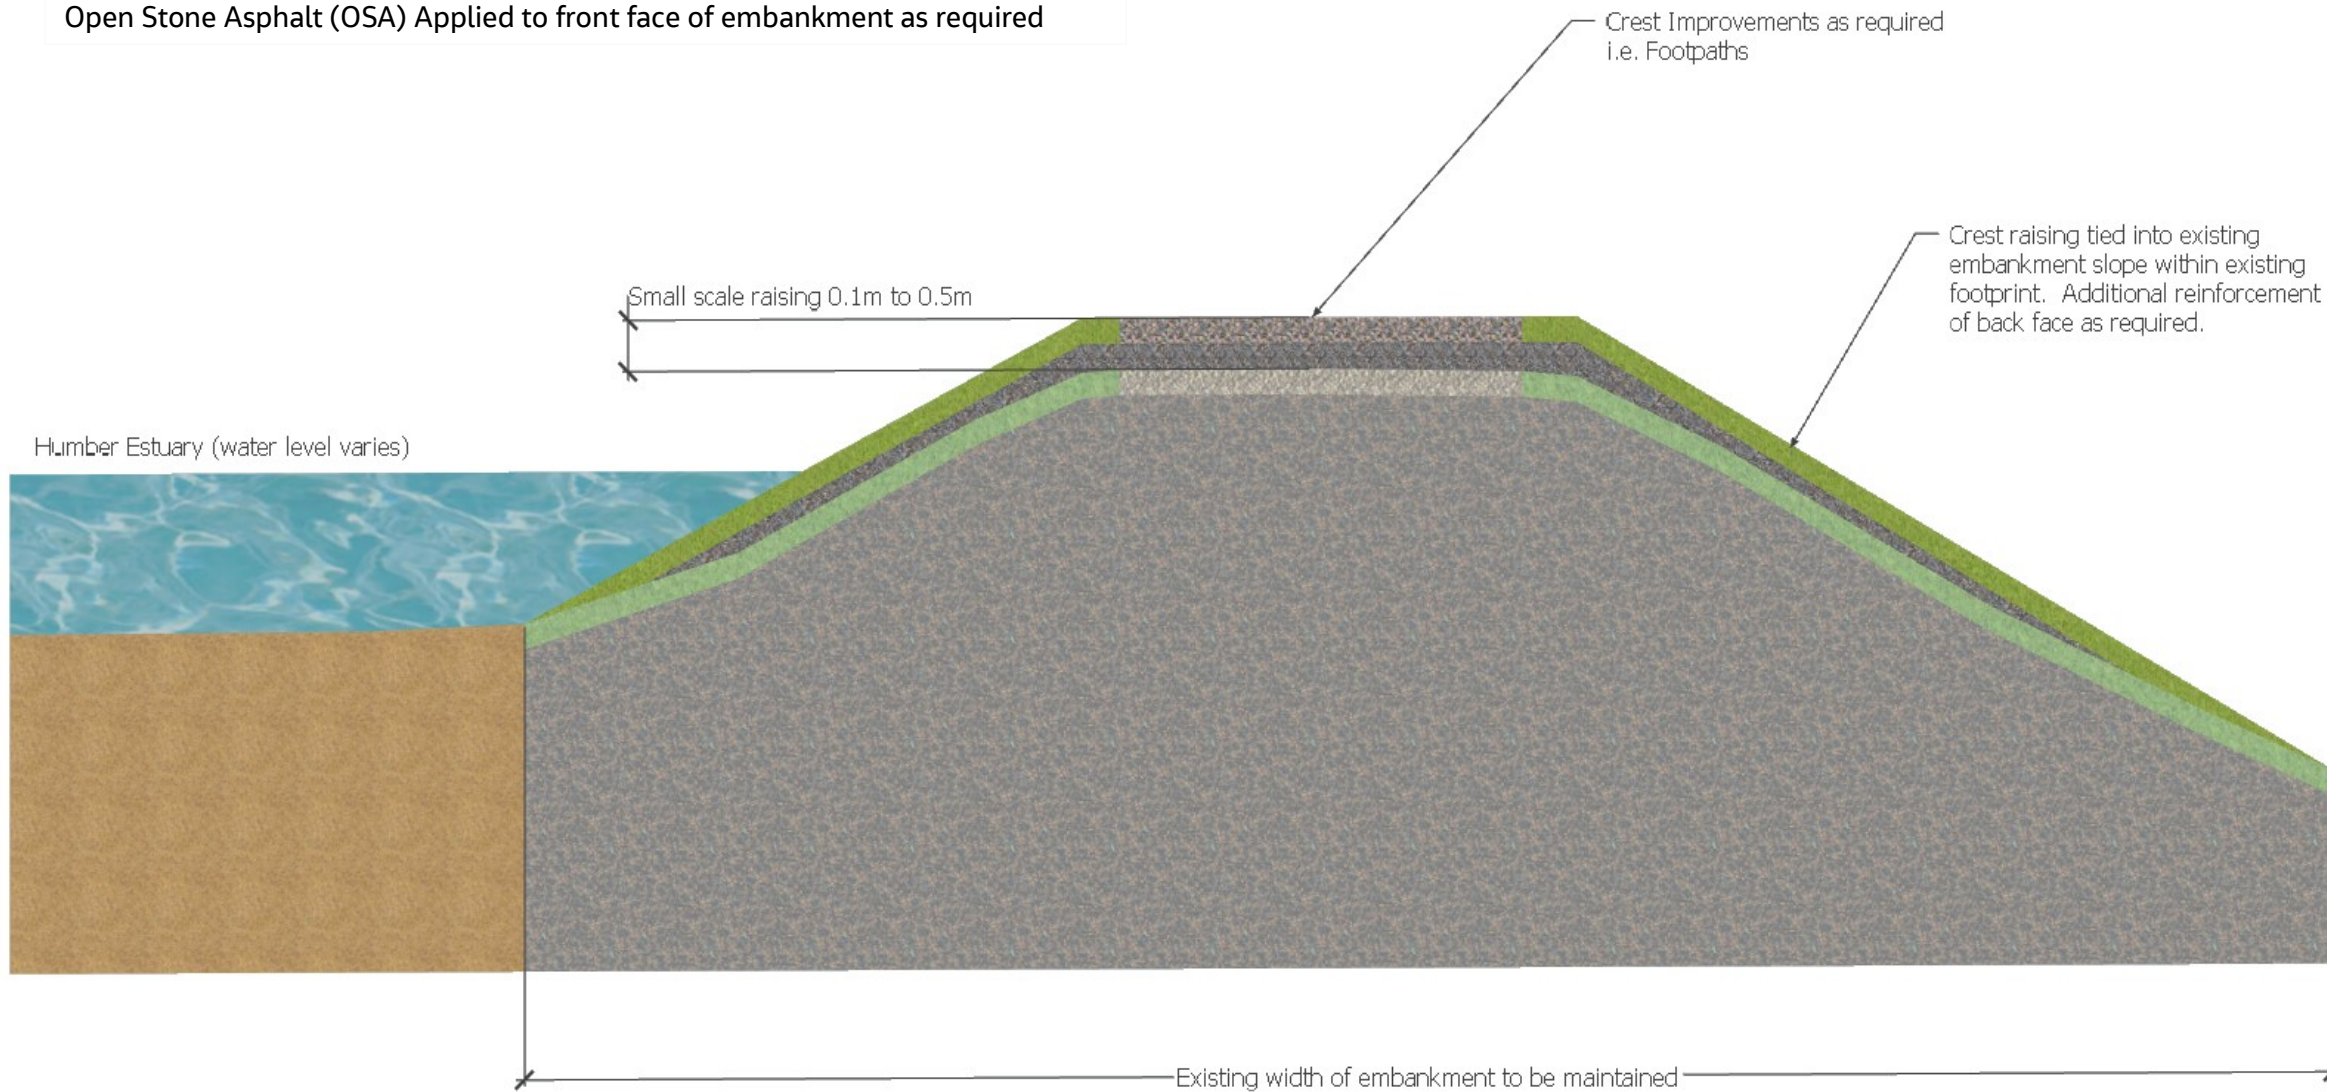

NOTES:

These sketches are provided for visualisation and understanding purposes only in support of the options development and outline business case for the project.

Disclaimer

All rights reserved. The concepts and information contained in this drawing are the property of the Jacobs group of companies. Use or copying of this document in whole or in part without the written permission of Jacobs constitutes an infringement of copyright. Jacobs, the Jacobs logo, and all other Jacobs trademarks are the property of Jacobs.

This drawing has been prepared exclusively for the use and benefit of Jacobs' client. Jacobs accepts no liability or responsibility for any use or reliance upon this drawing by any third party.

1	S2	1 st Issue	1/2/20224	PS	XF	LOT	RL
REV.	STA.	Description	Date	Originator	Checker	Reviewer	Approver

Document Control

Supplier

Jacobs

Project Title:
ENVIMAN002955 - Barton to New Holland Flood Alleviation Scheme

Drawing Title:
Do Something Measure – Small Scale Raising of Embankment



Security Classification	Scale @ A3	
Suitability Suitable for Information	Status S2	Revision P01

Information Container A3 Sheet Size